


DRAFT



Rehabilitation Plan

Mallokup Road, Stirling Estate

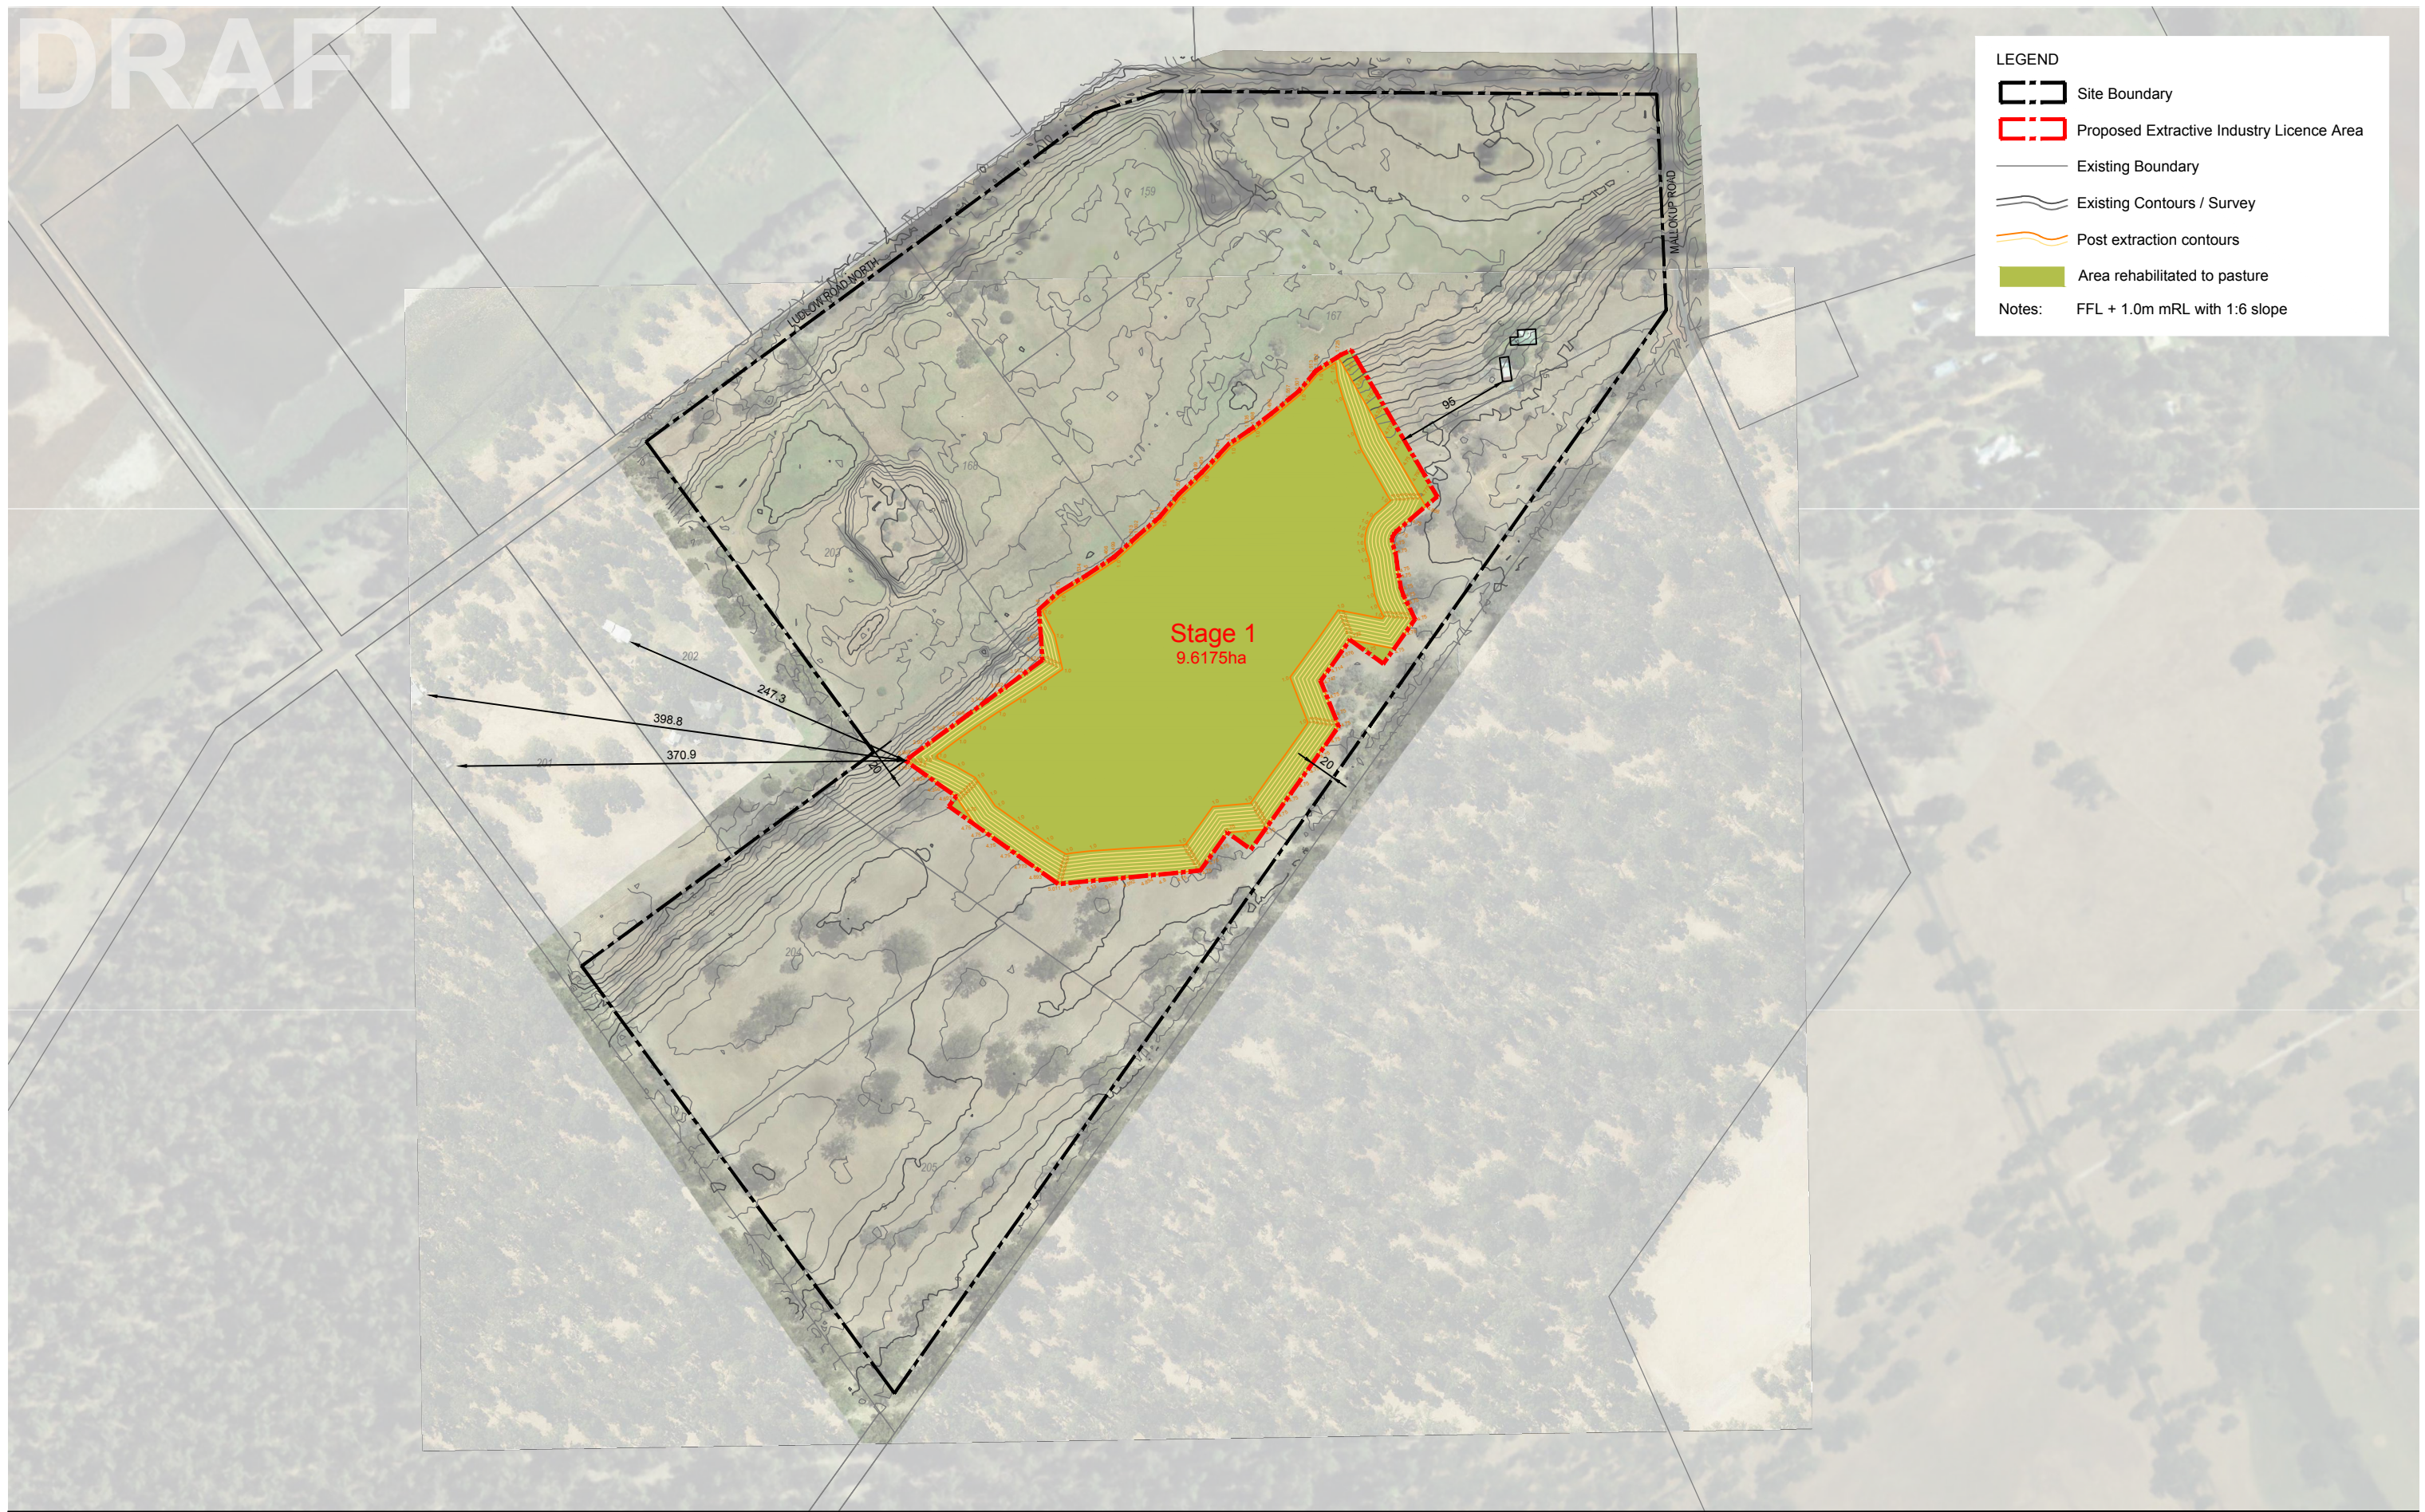

Date: 18 Feb 2026 Scale: 1:5000 @ A3 1:10,000 @ A1 File: 23-434 EX01B Staff: HK JJ Checked: DL

element. PART OF **SLR**

Level 1, 500 Hay Street, Subiaco, Western Australia 6008.
T. +61 8 9289 8300 | E. hello@elementadvisory.com.au
elementadvisory.com.au